



City of Canal Winchester

36 South High Street
Canal Winchester, Ohio 43110
Development Department
Phone (614) 837-7501 Fax (614) 837-0145

CERTIFICATE OF APPROPRIATENESS APPLICATION

rev. 09/24/2013

PROPERTY OWNER

Name _____

Address _____

Daytime Phone _____ Email _____

APPLICANT

Name SHAWN MONOTON (OWNER OF BODY MASTERS)

Address 151 W. WATERLOO ST. CANAL WINCHESTER, OH.

Daytime Phone 614-837-0506 Email _____

Address of Subject Property 151 W. WATERLOO ST. C.W.

Description of Proposed Changes/Modifications ADD A PAINT BOOTH TO REAR OF BUILDING,

Your Application Must Include the Following, as Applicable:

Scaled drawings
Floor plans
Roofing samples

Sketches
Contractor's plans
Photographs (as necessary to illustrate proposed work)

Material Samples
Paint chips

I certify that the information provided with this application is correct and accurate to the best of my ability.

David Craycraft - ARCHITECT
Property Owner's or Authorize Agent's Signature

10/5/2017
Date

DO NOT WRITE BELOW THIS LINE

Date Received: 10/5/17

Date of Action: ___/___/___

Expiration Date: ___/___/___

Tracking Number: CA - 17-040


Historic District: ___ Yes No

Preservation District: Yes ___ No

Application ___ No

Approved: ___ Yes

___ Yes, with conditions

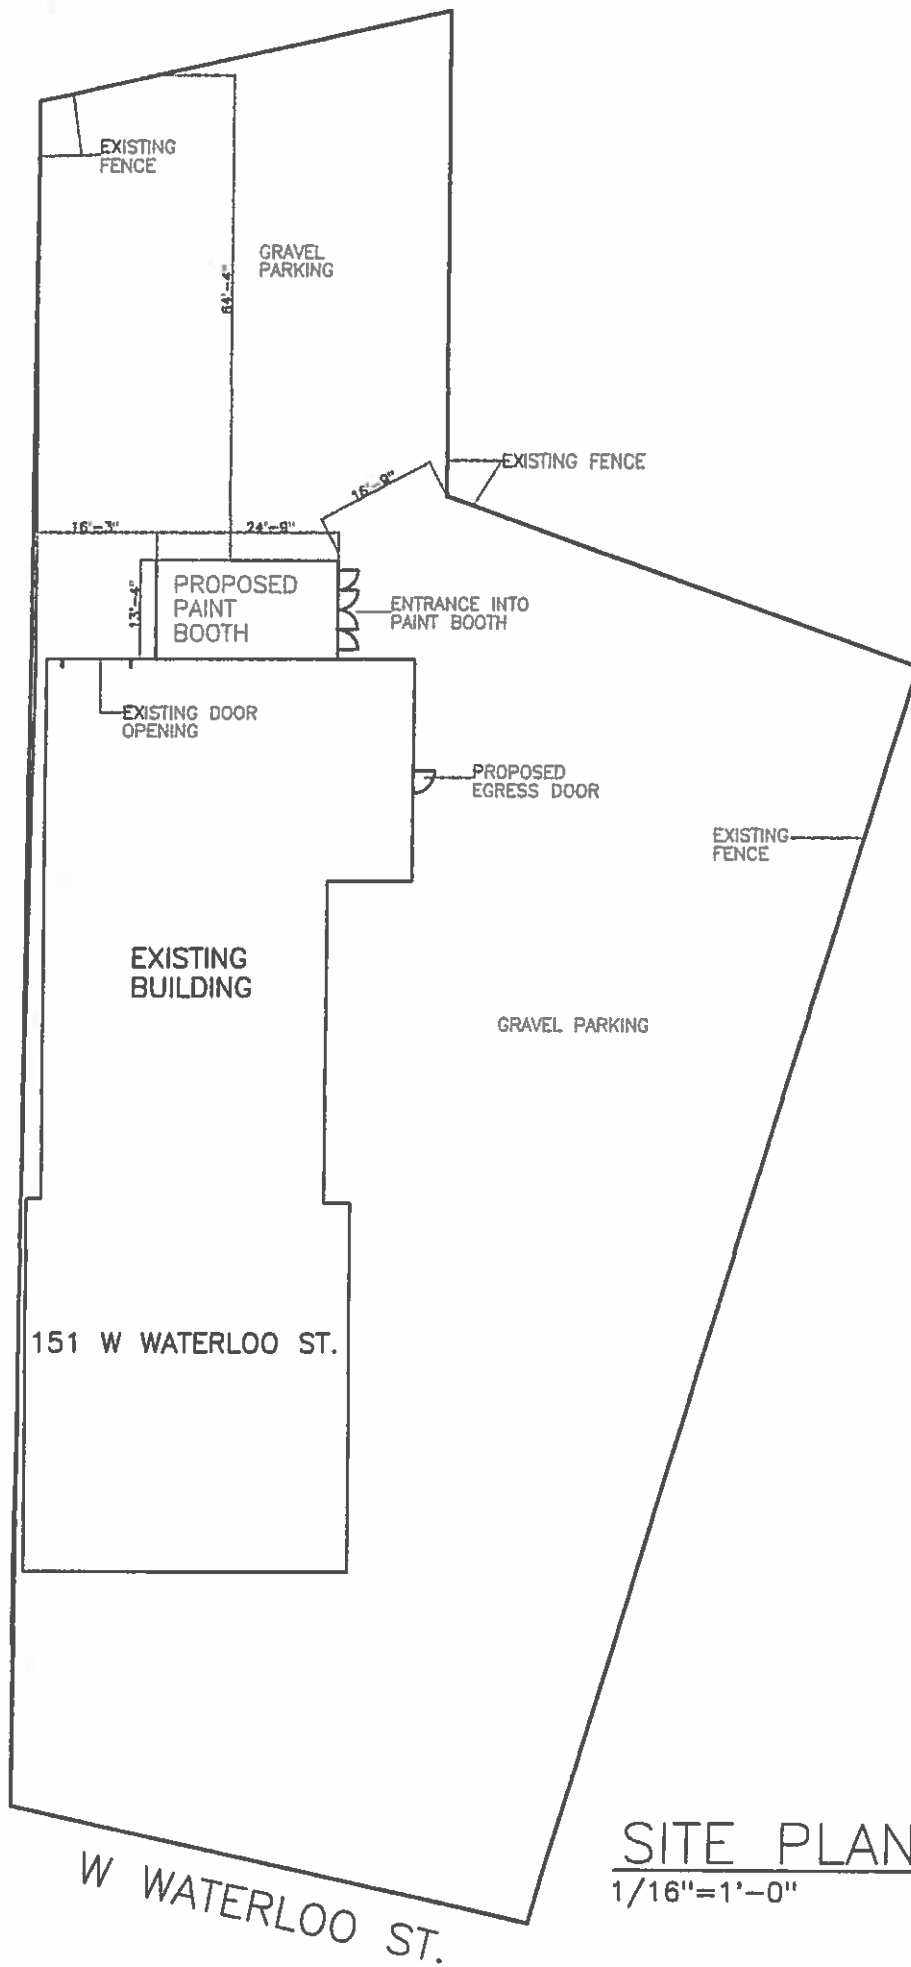


SITE PLAN
1/16"=1'-0"






INSTALLATION INSTRUCTIONS

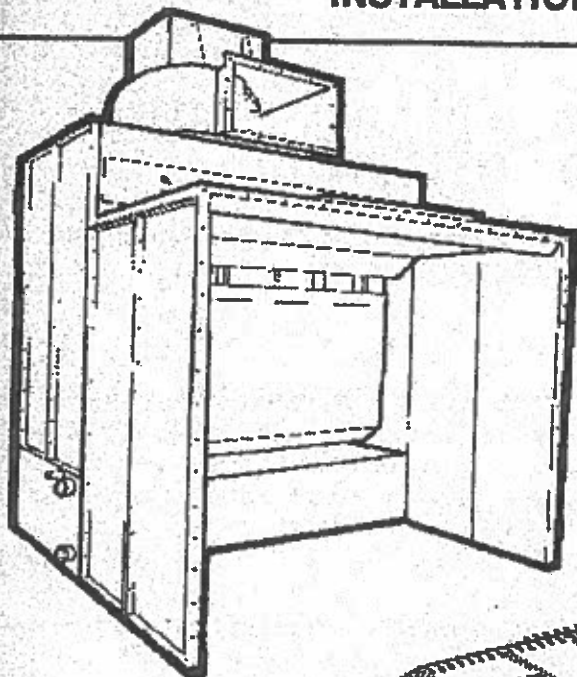

**SPRAY BOOTHS,
EXHAUST STACKS,
AIR REPLACEMENT,
AND ACCESSORIES**

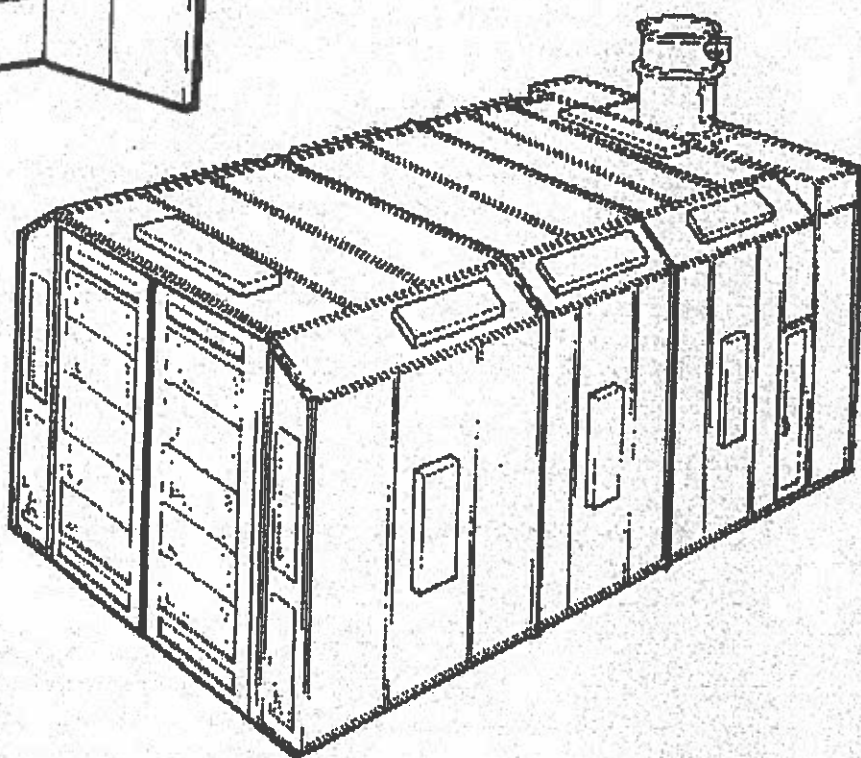

If assistance is required
during installation, call
'Canada Inside Sales' for
customer service.

Canada (705)728-5501
U.S. (800)461-9915

